

M

J

A

H

STEPHEN LANGER ASSOCIATES Ltd.
CHARTERED ARCHITECTS
RIBA #

DO NOT SCALE FROM DRAWINGS EXCEPT FOR PLANNING PURPOSES.

Check and verify all dimensions on site before starting work or workshop drawings. All measurement are to structural elements unless otherwise stated.

Report all discrepancies, errors or omissions between drawings, site conditions and all other documents to Stephen Langer Associates Ltd. Please read this drawing in conjunction with all other architect's, consultant's and subcontractor's drawings.

Materials components & workmanship are to meet or exceed the requirements of current Building Regulations, British Standards codes of practice, and the appropriate manufacturer's recommendations. Sanitaryware on drawing is indicative only. All M&E information is to be detailed by Gas Safe Registered contractor and approved by Stephen Langer Associates Ltd.

Listed Buildings may need underpinning and this will require Listed Building Consent.

This drawing is issued on condition that it is not to be used for any other purpose without the prior written consent of Stephen Langer Associates Ltd.

This drawing and design are copyright.
© Stephen Langer Associates Ltd.

- R. Door layout altered. 14.6.17
Q. Dimensions updated. 30.5.17
P. Bathroom fixtures. 27.4.17
O. Door schedule/dwg cross ref. 03.4.17
N. Balcony Screens. 14.2.17
M. Flat sqm areas updated. 13.2.17
L. Means of escape Alterations. 7.2.17

J

- K. Means of escape Alterations. 6.2.17
J. Door layout altered. 2.11.16
I. Property name changed. 19.10.16
H. Internal Construction Changes. 26.9.16
G. Corridor compartment, fire main. 12.5.16
F. Building regs alterations. 2.3.16
E. Apartment numbering revised. 27.1.16
D. Lift shaft. 14.1.16
C. Dimensions. 11.1.16
B. Working Drawing development. 17.12.15
A. Working Drawing development. 11.10.15

Rev.	Description	Date
------	-------------	------


STEPHEN LANGER ASSOCIATES Ltd.
CHARTERED ARCHITECTS

YORK COTTAGE, MAJOR YORKS ROAD,
ROYAL TUNBRIDGE WELLS, KENT TN2 3TP

TEL (01893) 524 555
FAX (01893) 524 666
EMAIL admin@stephenlanger.co.uk

Client Name
R. Barnes Esq.
Project
South Beach Apartments
Location
Bexhill
Construction Issue
First Floor Plan
Date September 2015
Scale 1:50 and A1+
Drawing Number
13003-W-03+

Drawn by
RK
Rev.
R

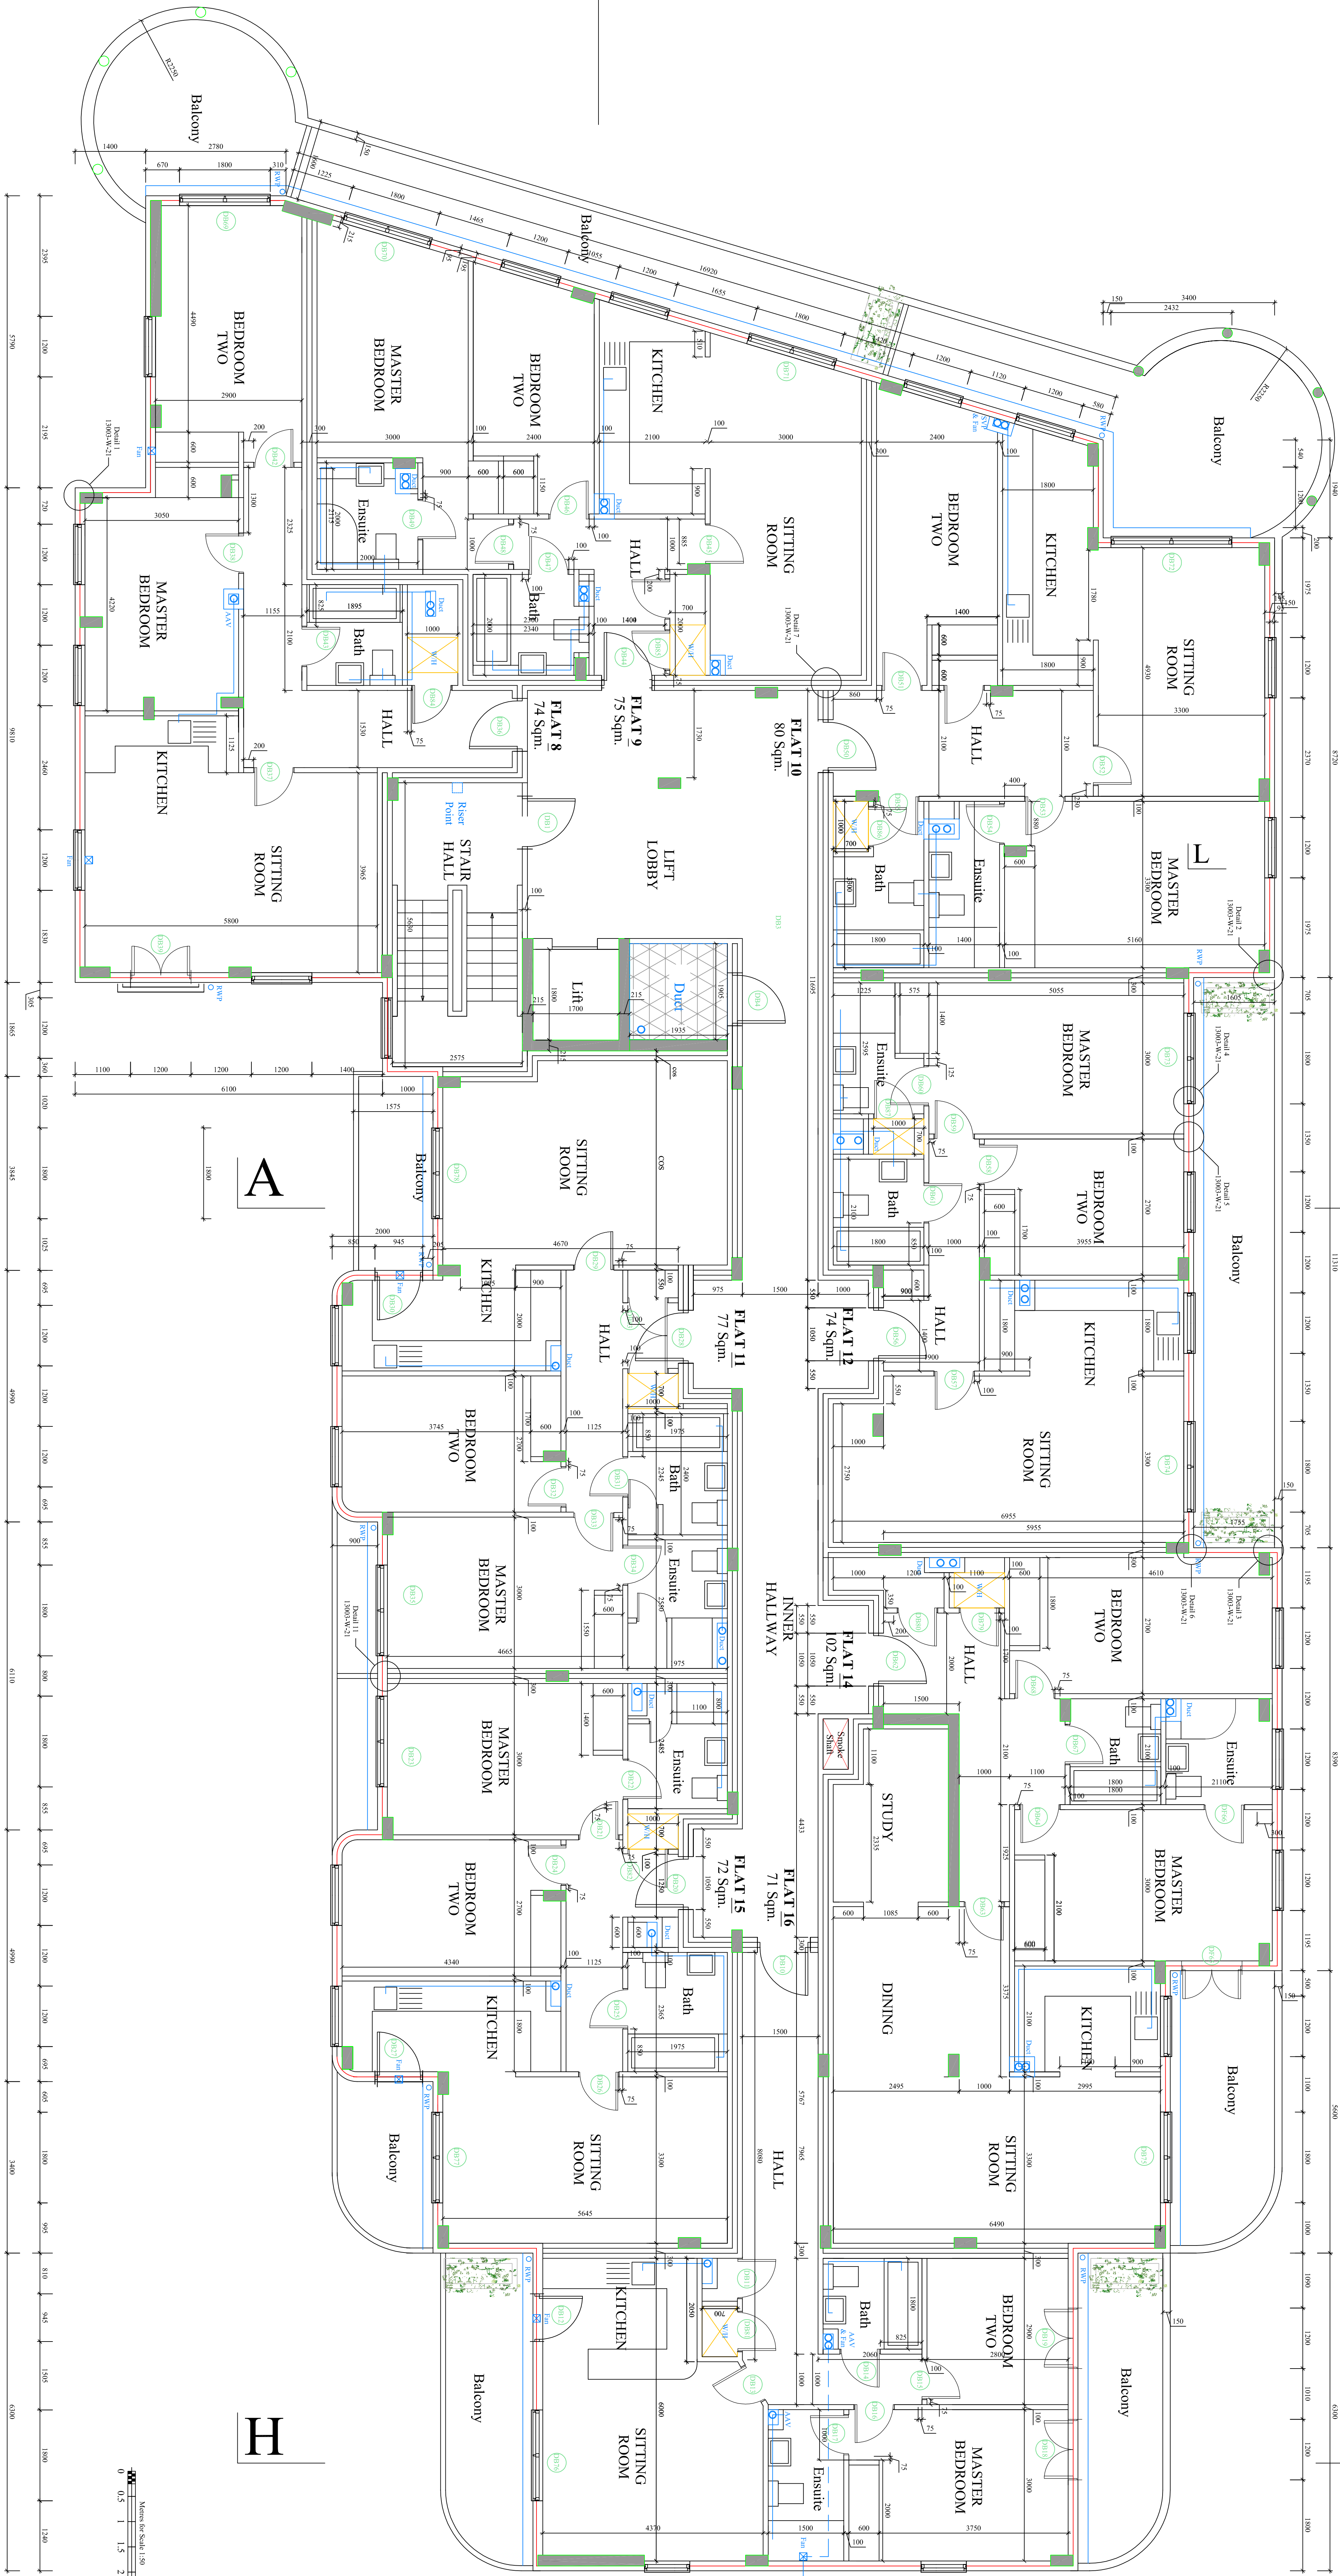

J