


1

A

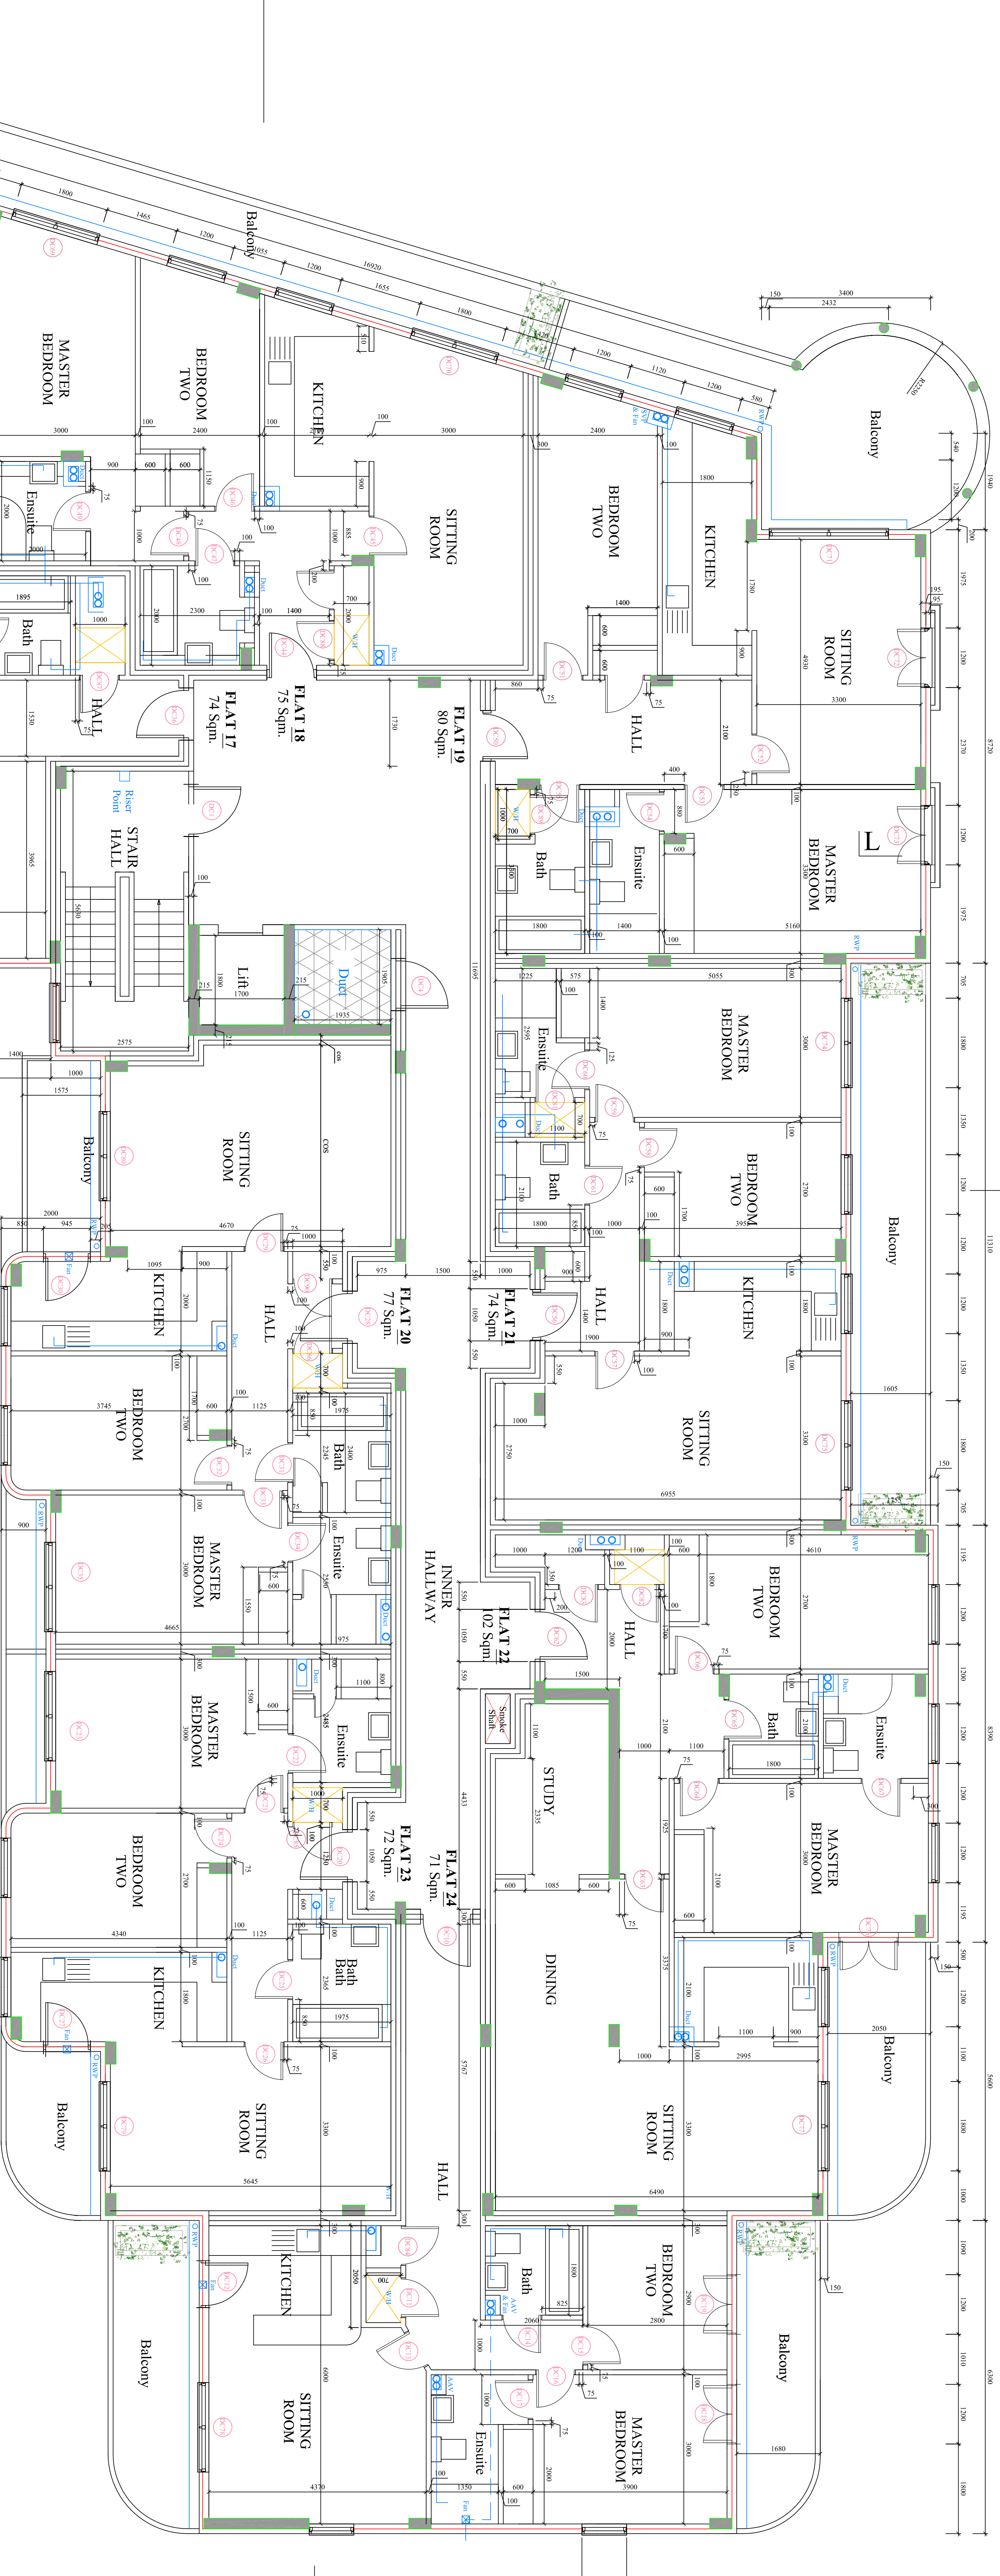

STEPHEN LANGER ASSOCIATES Ltd.
CHARTERED ARCHITECTS
RIBA #

DO NOT SCALE FROM THIS EXCEPT FOR PLANNING PURPOSES.

Check and verify all dimensions on site before starting work or workshop drawings. All dimensions are to be taken from the finished state unless otherwise stated.

Report all discrepancies, errors or omissions between drawings, site conditions and all other documents to Stephen Langer Associates Ltd. Please read this drawing in conjunction with all other architect's, consultant's and subcontractor's drawings.

Materials, components & workmanship are to meet or exceed the requirements of current Building Regulations, British Standards codes of practice, and the appropriate manufacturer's recommendations. Sanitaryware on drawing is indicative only. All M&E information is to be detailed by Gas Safe Registered contractor and approved by Stephen Langer Associates Ltd.

Listed Buildings may need underpinning and this will require Listed Building Consent.

This drawing is issued on condition that it is not copied, printed or disclosed to third party without the prior written consent of Stephen Langer Associates Ltd.

This drawing and design are copyright.
© Stephen Langer Associates Ltd.

S.	Door layout altered.	14.6.17
R.	Dimensions updated.	30.5.17
Q.	Flat 24 layout.	2.5.17
P.	Bedroom layouts.	27.4.17
O.	Door schedule/dwg. cross ref.	03.4.17
N.	Balcony Screens	14.2.17
M.	Flat sqm areas updated	13.2.17
L.	Means of escape alterations.	7.2.17
K.	Means of escape Alterations.	6.2.17

J.	Door layout altered.	2.11.16
I.	Property name changed.	19.10.16
H.	Internal Construction Changes.	26.9.16
G.	Corridor compartment, riser num.	12.5.16
F.	Building reg. alterations.	2.3.16
E.	Apartment numbering revised.	27.1.16
D.	Dimensions.	14.1.16
C.	Lift shaft.	11.1.16
B.	Working Drawing development.	17.12.15
A.	Working Drawing development.	11.10.15

STEPHEN LANGER ASSOCIATES Ltd.
CHARTERED ARCHITECTS

YORK COTTAGE, MAJOR YORKS ROAD,
ROYAL TUNBRIDGE WELLS, KENT TN2 2TP

TEL. (01892) 524 555
FAX. (01892) 524 666
EMAIL. admin@stephenlanger.co.uk

Client Name
R. Barnes Esq.
Project
South Beach Apartments
Result
Success
Construction Issue
Drawing Description
Second Floor Plan
Date September 2015
Scale 1:50 on A1+
Drawing Number
13003-W-04+

Drawn by RR	Rev.
S	