

DO NOT SCALE FROM DRAWINGS EXCEPT
FOR PLANNING PURPOSES.

Check and verify all dimensions on site before
starting work or workshop drawings. All
measurements are to be taken in metres unless
otherwise stated.

Report all discrepancies, errors or omissions
immediately to the architect. Do not proceed
with work until the architect has issued
documents to Stephen Langer Associates Ltd.
Please read this drawing in conjunction with all
other architect's, consultants and subcontractor's
drawings.


Materials, components & workmanship are to meet
or exceed the requirements of current Building
Regulations, British Standards codes of practice, and
the appropriate manufacturer's recommendations.

Sanitaryware on drawing is indicative only. All
M&E information is to be detailed by Gas Safe
Registered engineer and approved by Stephen
Langer Associates Ltd.

Listed Buildings may need underpinning and this
will require Listed Building Consent.

This drawing is issued on condition that it is not
copied, reprinted or disclosed to a third party
without the prior written consent of Stephen Langer
Associates Ltd.

This drawing and design are copyright.
© Stephen Langer Associates Ltd.

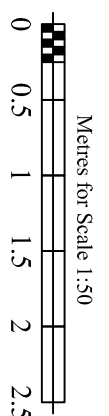

E.	Balcony alterations.	13.2.17
D.	Property name changed.	19.10.16
C.	KVP Changes.	26.9.16
B.	Working Drawing development.	17.12.15
A.	Working Drawing development.	11.10.15

Rev.	Description	Date
------	-------------	------

**STEPHEN LANGER
ASSOCIATES Ltd.
CHARTERED ARCHITECTS**

YORK COTTAGE MAJOR YORKS ROAD
ROYAL TUNBRIDGE WELLS, KENT TN2 5TP

TEL. (01892) 524 555
FAX. (01892) 524 666
EMAIL admin@stephenlanger.co.uk


Client Name
R. Barnes Esq.
Project
South Beach Apartments
Site No.
13003-W-10+
Construction Issue
Drawing Description
West Elevation - Sea Road
Date September 2015
Scale 1:50 on A1+

Drawn by
RR

Rev.

Drawing Number
13003-W-10+

E

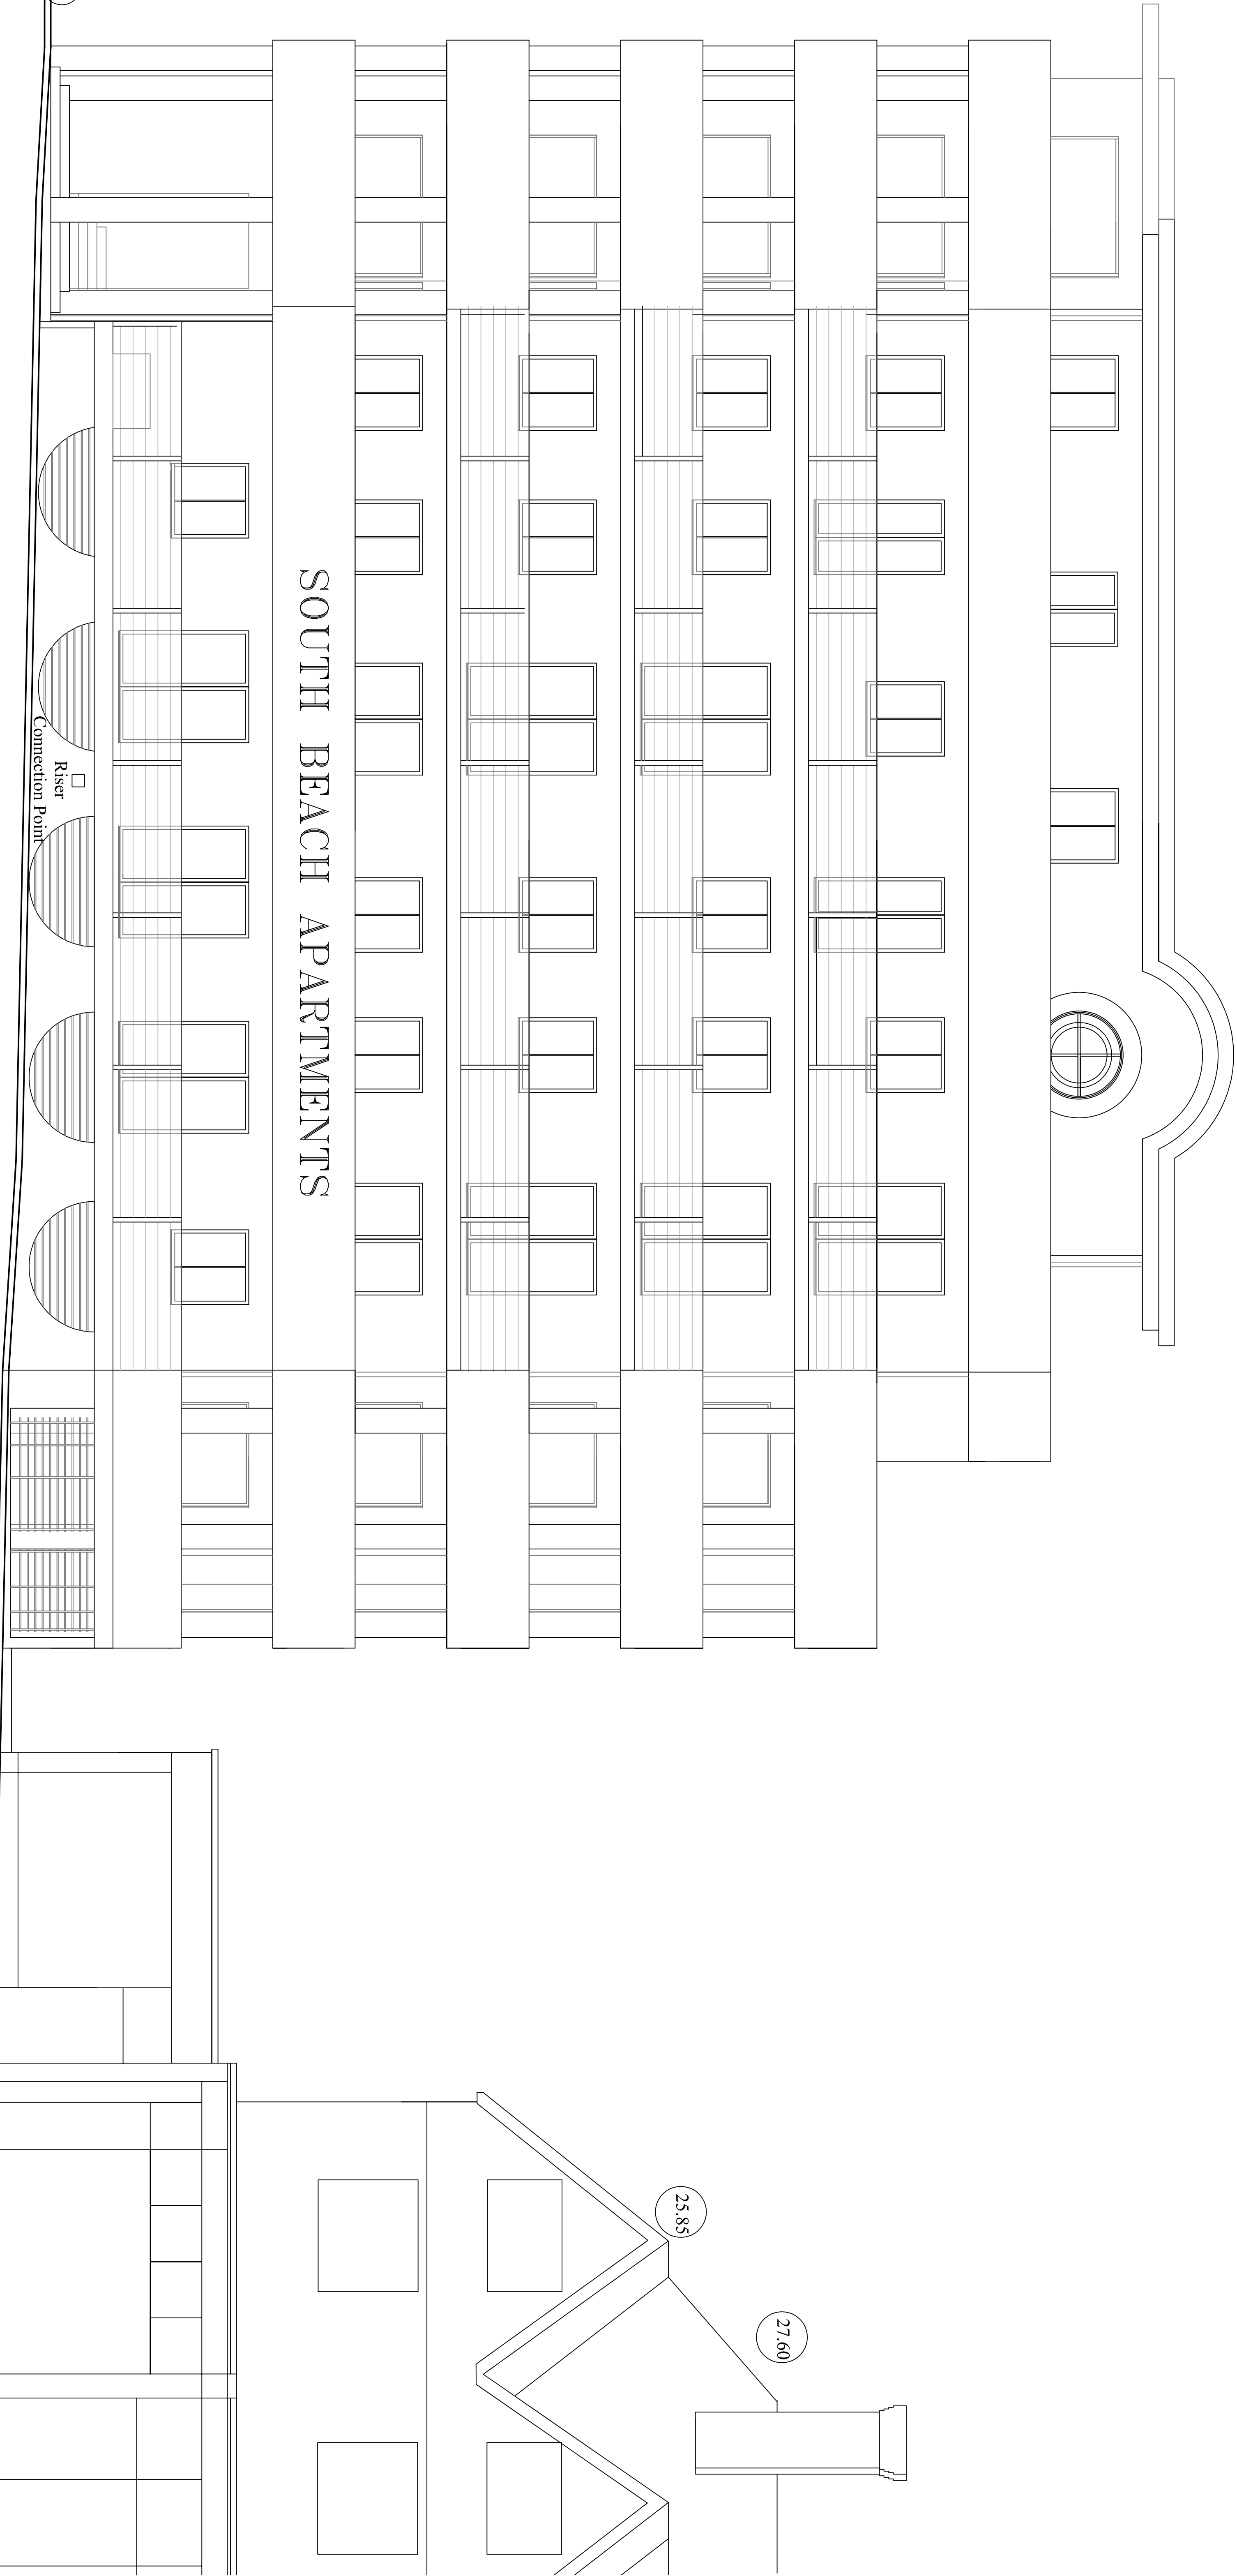

JAMESON ROAD

SEA ROAD

WEST ELEVATION